



PRESJEK AA
KONCEPT 1

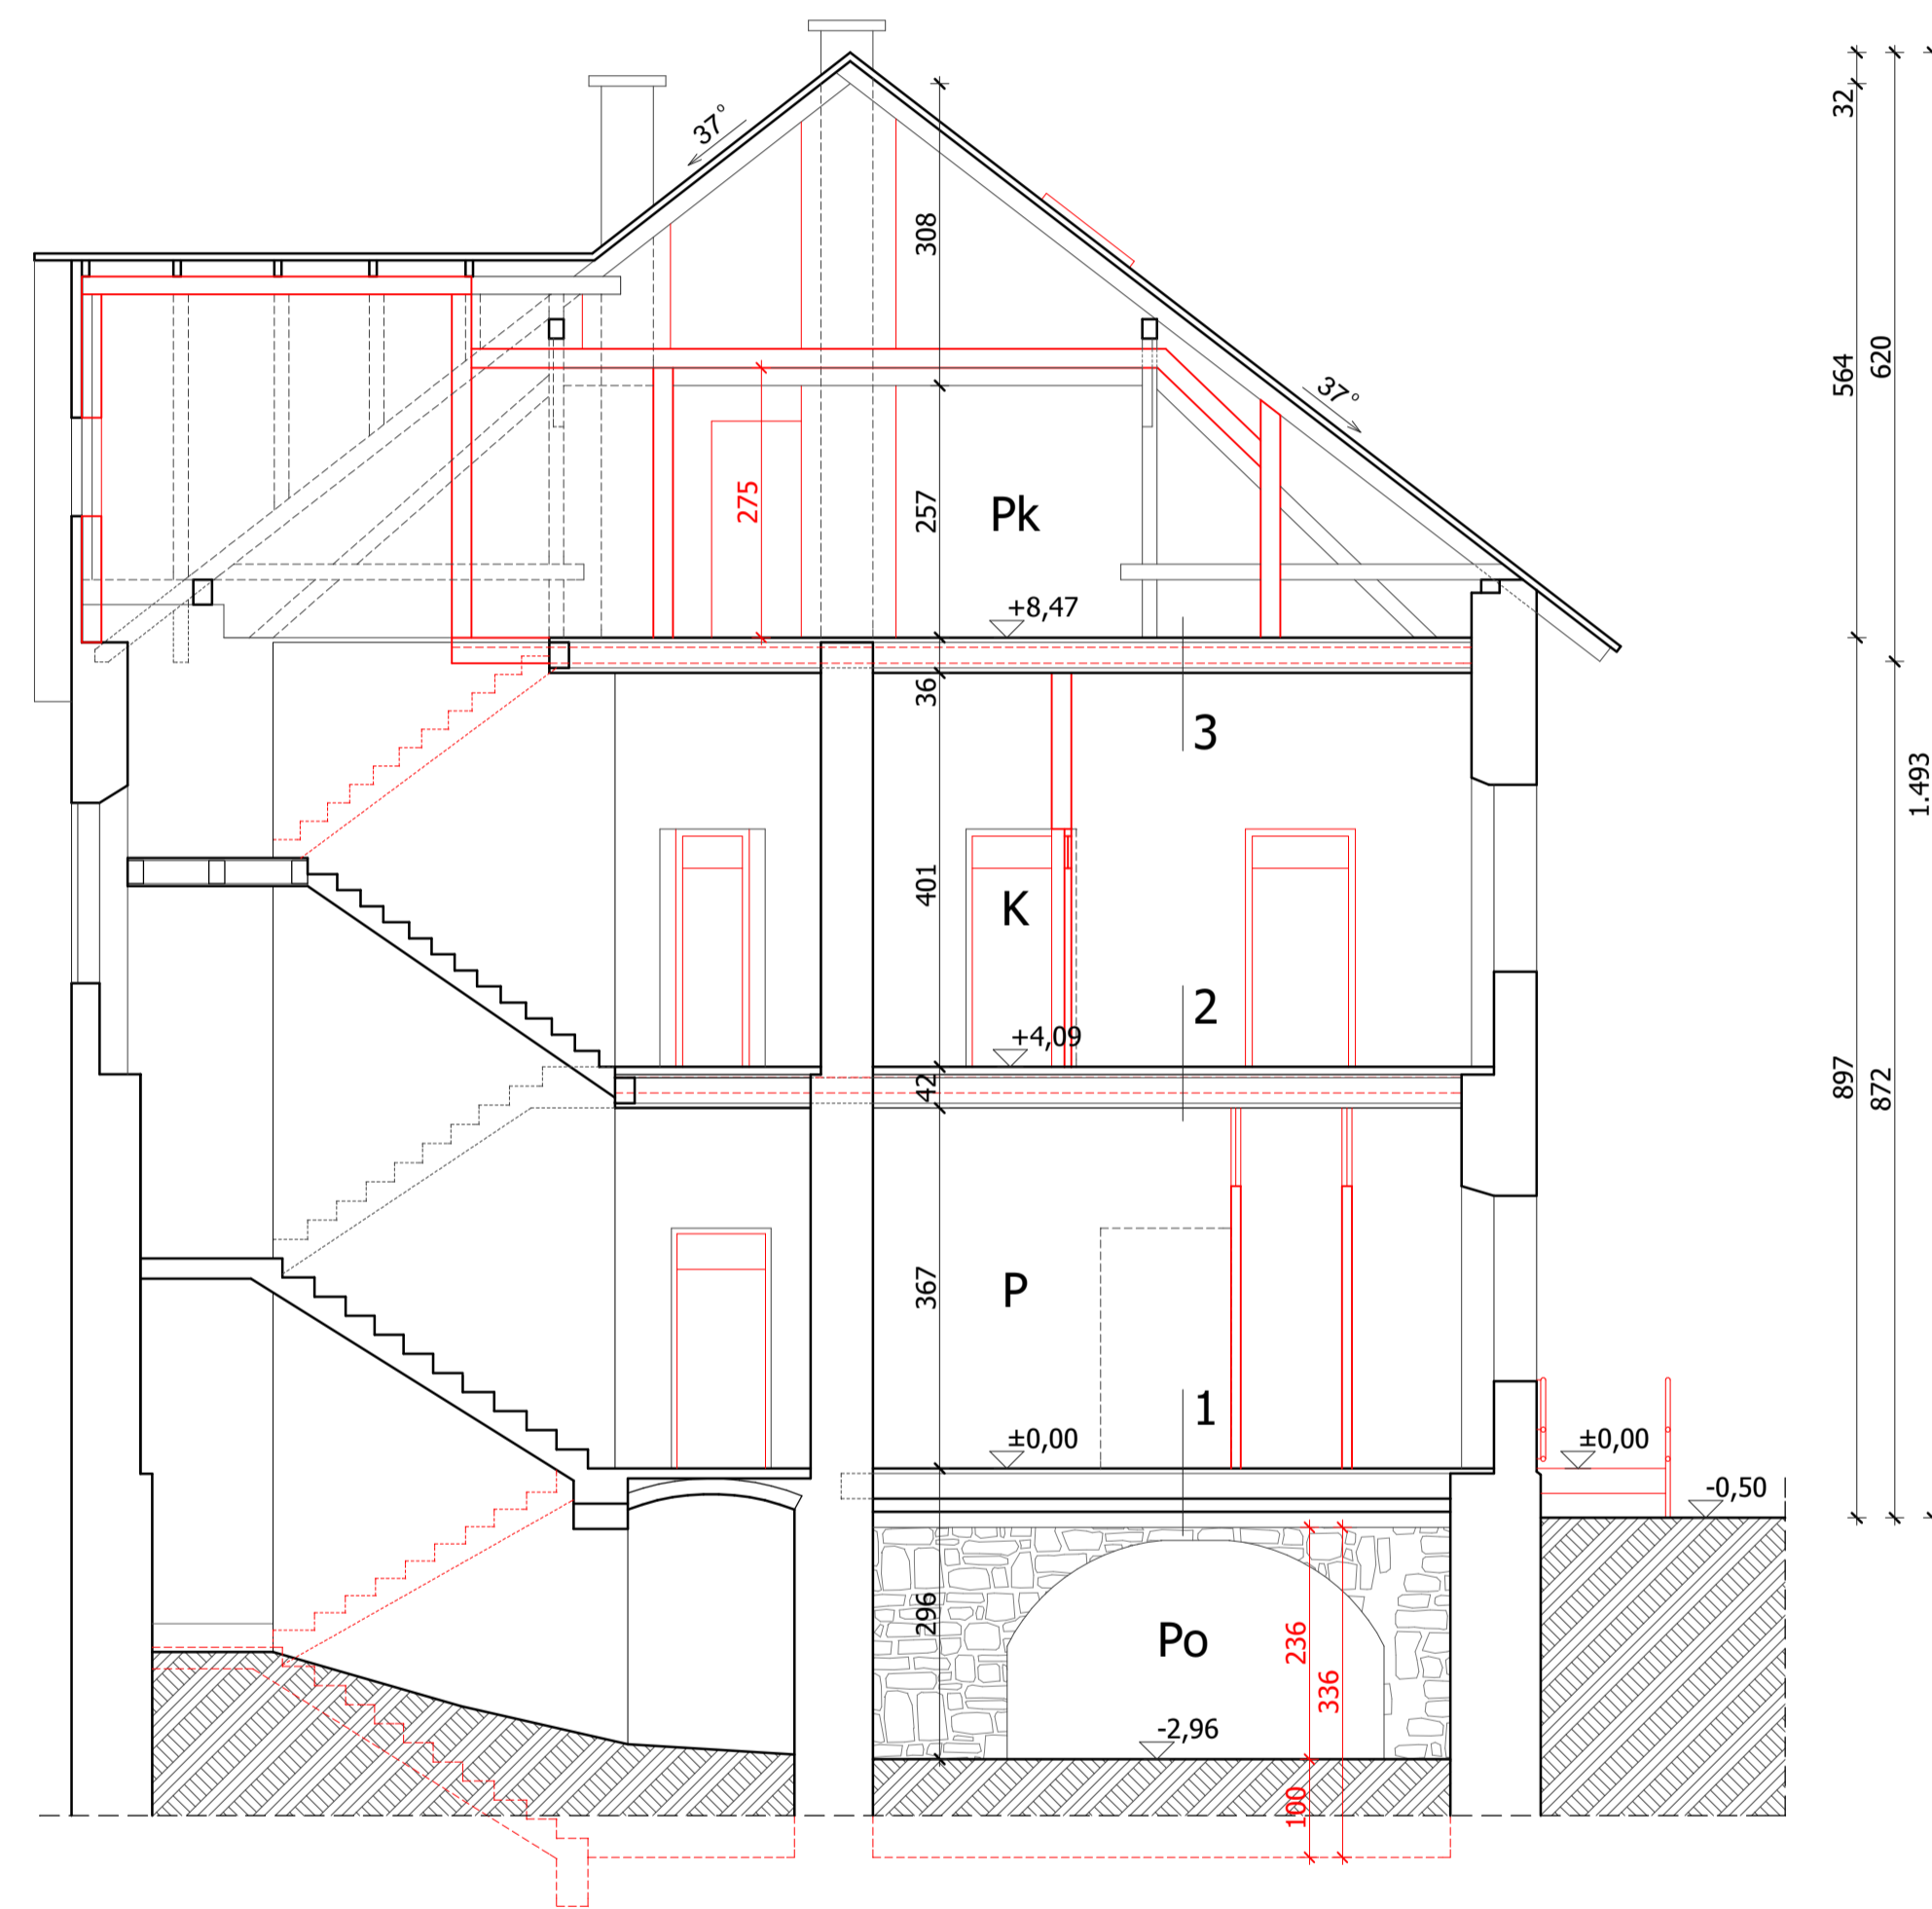

POSTOJEĆE STANJE
 PRIJEDLOG PRENAMJENE - KONCEPT

- 3
DRVENI POD, 2,4cm
SLJEPI POD, 2,4cm
GREDA, 20/26cm
PODGLAD
- 2
PARKET, 2,4cm
SLJEPI POD, 2,4cm
NASIP ŠUTE, 8,0cm
DASKA, 2,4cm
GREDA, 20/26cm
PODGLAD
- 1
PARKET, 2,4cm
SLJEPI POD, 2,4cm
GREDA, 20/26cm
SVOD OD OPEKE

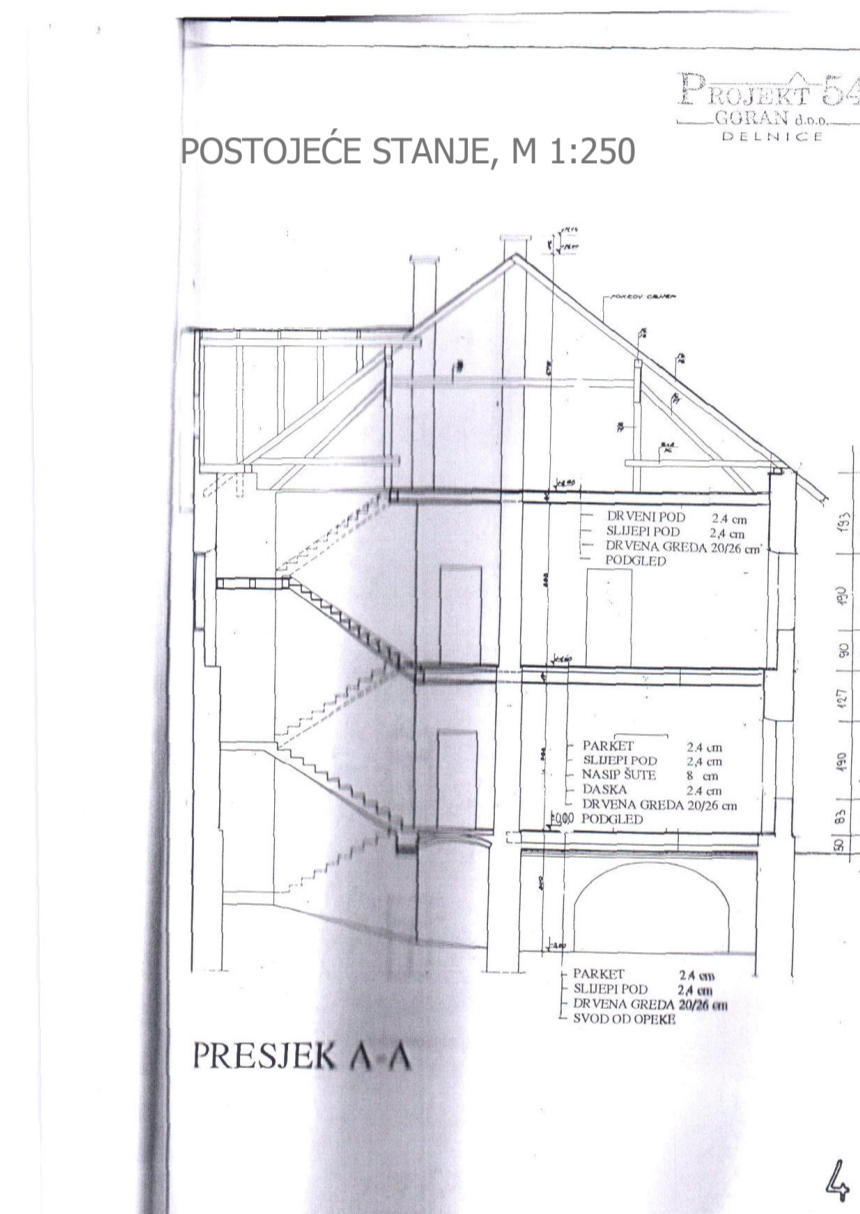

P L A N I U M d.o.o. :: Rastočine 6, Rijeka 51000 :: T:+385 51 263 842 :: planium-doo@h-1.hr

ZGRADA ZGRADA STARE ŠKOLE U DELNICAMA k.č. 14236 k.o. Delnice	INVESTITOR GRAD DELNICE, JEDINSTVENI UPRAVNI ODJEL TRG 138. BRIGADE HV 4, 51300 DELNICE
PROJEKTANT N. OLUIĆ, dipl.ing.arh	PRESJEK AA
	ARHITEKTONSKA ANALIZA POSTOJEĆEG STANJA ZGRADE K O N C E P T 1
	MJERILO 1:100
	DATUM 11/13
	BROJ PROJEKTA 23/13-26/13
	LIST: 6