



67 696 58 307 44 325 53 661 65
 67 696 58 125 53 128 44 326 53 210 450 65

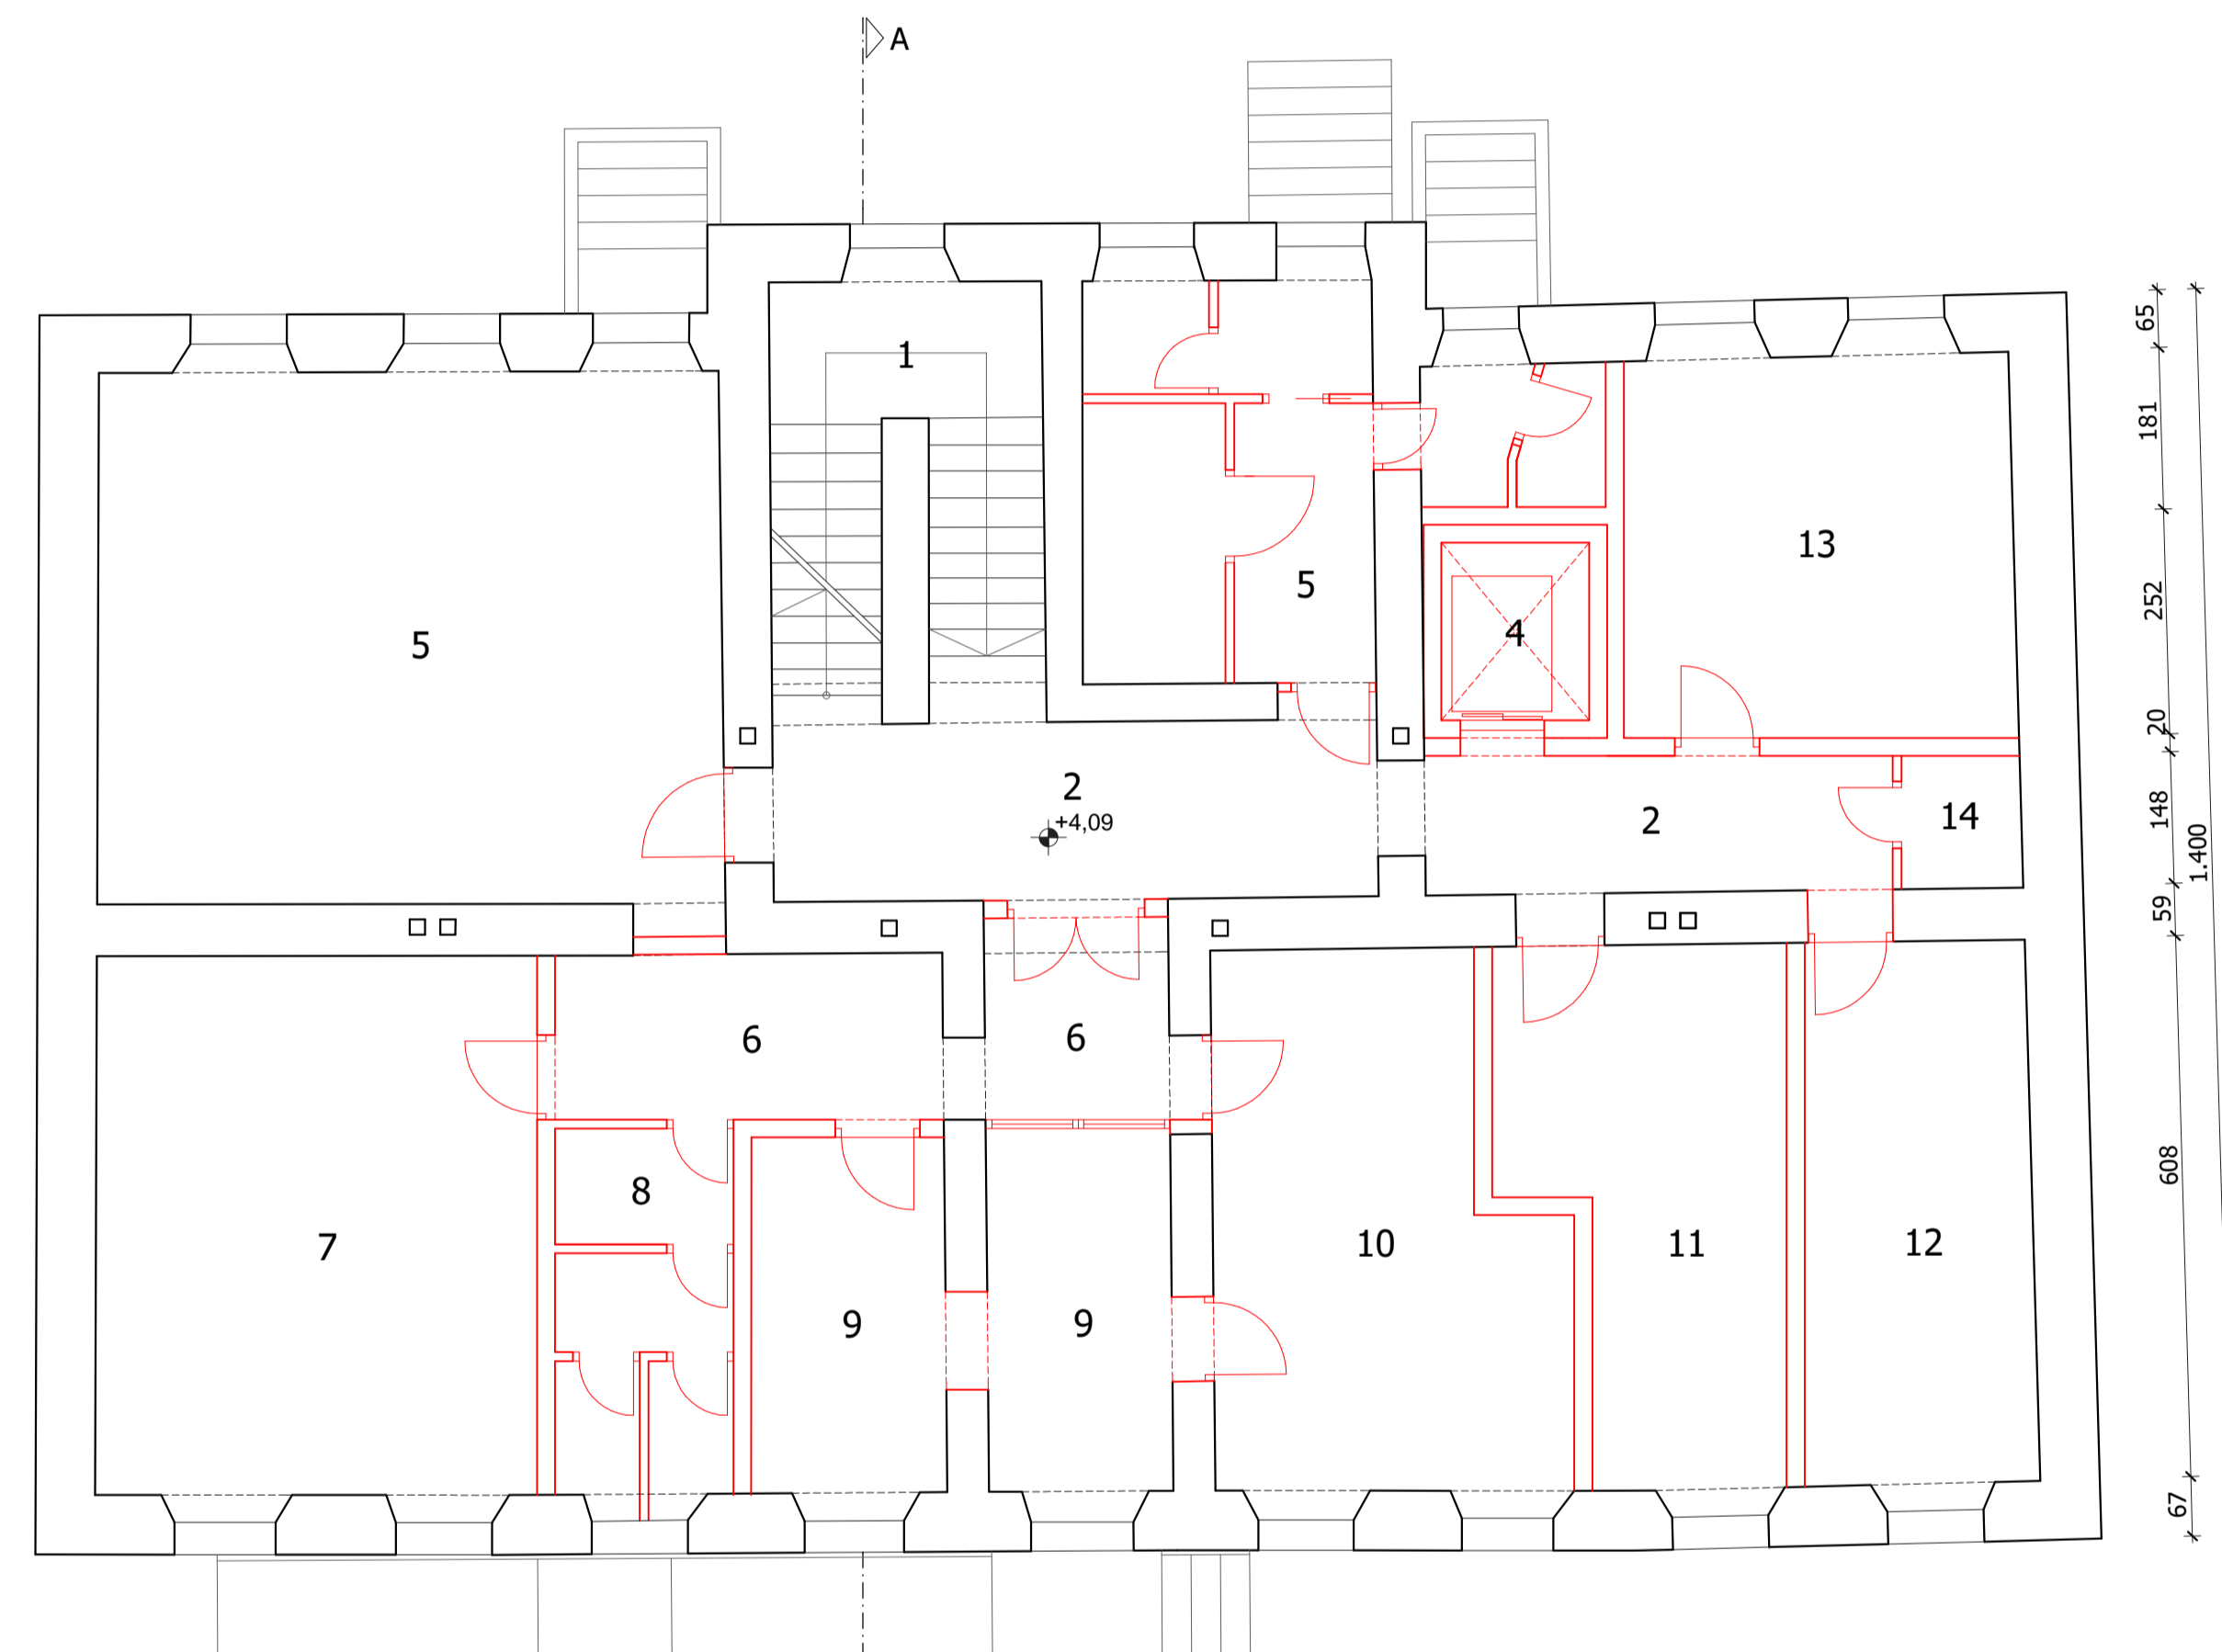


67 496 20 200 20 220 47 207 47 403 20 218 20 264 69
 2.320

POSTOJEĆE STANJE PRIJEDLOG PRENAMJENE

TLOCRT PRVOG KATA
 KONCEPT 1

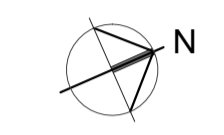

POSTOJEĆE STANJE, M 1:250

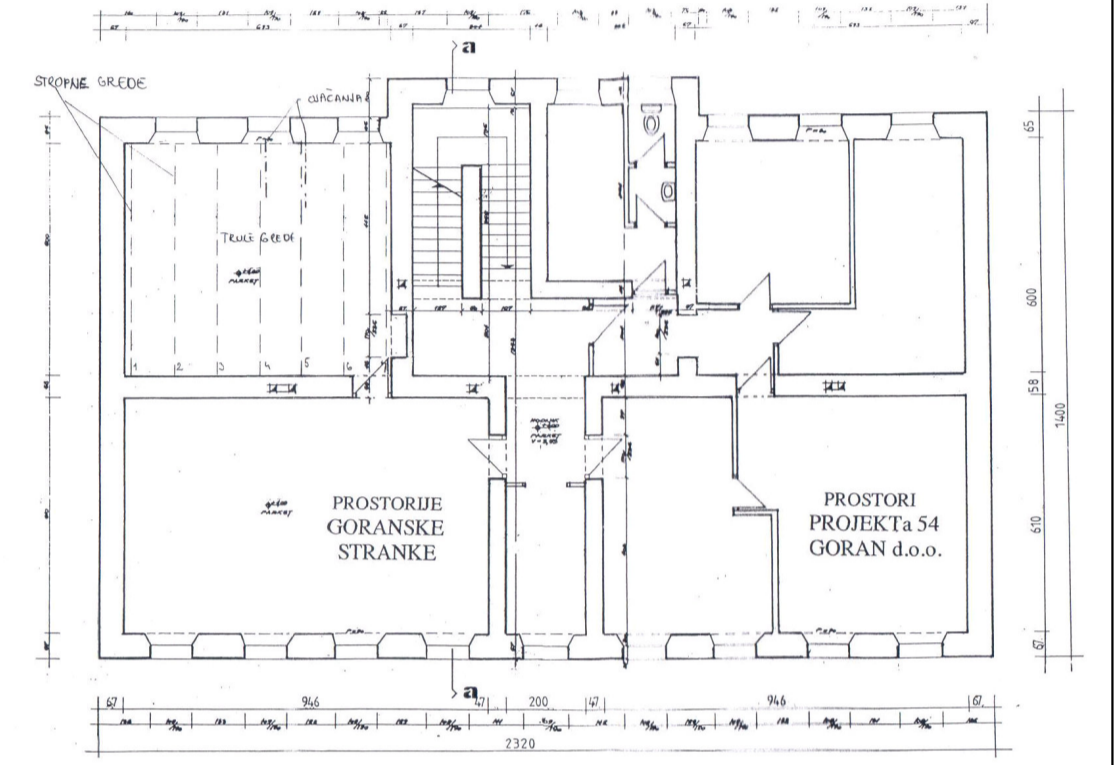

PLANIRANO STANJE: glazbena škola 1

1	STUBIŠTE	P = 15,24 m ²
2	HALL	P = 23,91 m ²
3	SANIT. PROSTOR - KORISNICI	P = 17,66 m ²
4	LIFT	P = 3,31 m ²
5	UČIONICA	P = 42,25 m ²
6	DEGAZMAN	P = 13,56 m ²
7	ZBORNICA	P = 29,96 m ²
8	SANIT. PROSTOR - DJELATNICI	P = 7,46 m ²
9	RAČUNOVODSTVO	P = 17,79 m ²
10	RAVNATELJ	P = 21,31 m ²
11	SOBA - INSTRUMENT 1	P = 18,76 m ²
12	SOBA - INSTRUMENT 2	P = 16,55 m ²
13	SOBA - INSTRUMENT 3	P = 15,59 m ²
14	SPREMIŠTE	P = 2,00 m ²
PRVI KAT NETO UKUPNO		P = 245,35 m ²



PLAN IUM d.o.o. :: Rastočine 6, Rijeka 51000 :: T:+385 51 263 842 :: planium-doo@h-1.hr

ZGRADA ZGRADA STARE ŠKOLE U DELNICAMA k.č. 14236 k.o. Delnice	INVESTITOR GRAD DELNICE, JEDINSTVENI UPRAVNI ODJEL TRG 138. BRIGADE HV 4, 51300 DELNICE
PROJEKTANT N. OLUJIĆ, dipl.ing.arh	TLOCRT PRVOG KATA
	ARHITEKTONSKA ANALIZA POSTOJEĆEG STANJA ZGRADE K O N C E P T 1
	MJERILO 1:100
	DATUM 11/13
	BROJ PROJEKTA 23/13-26/13
	LIST: 4